


L4.0C


L4.0B

L4.0A

Bist

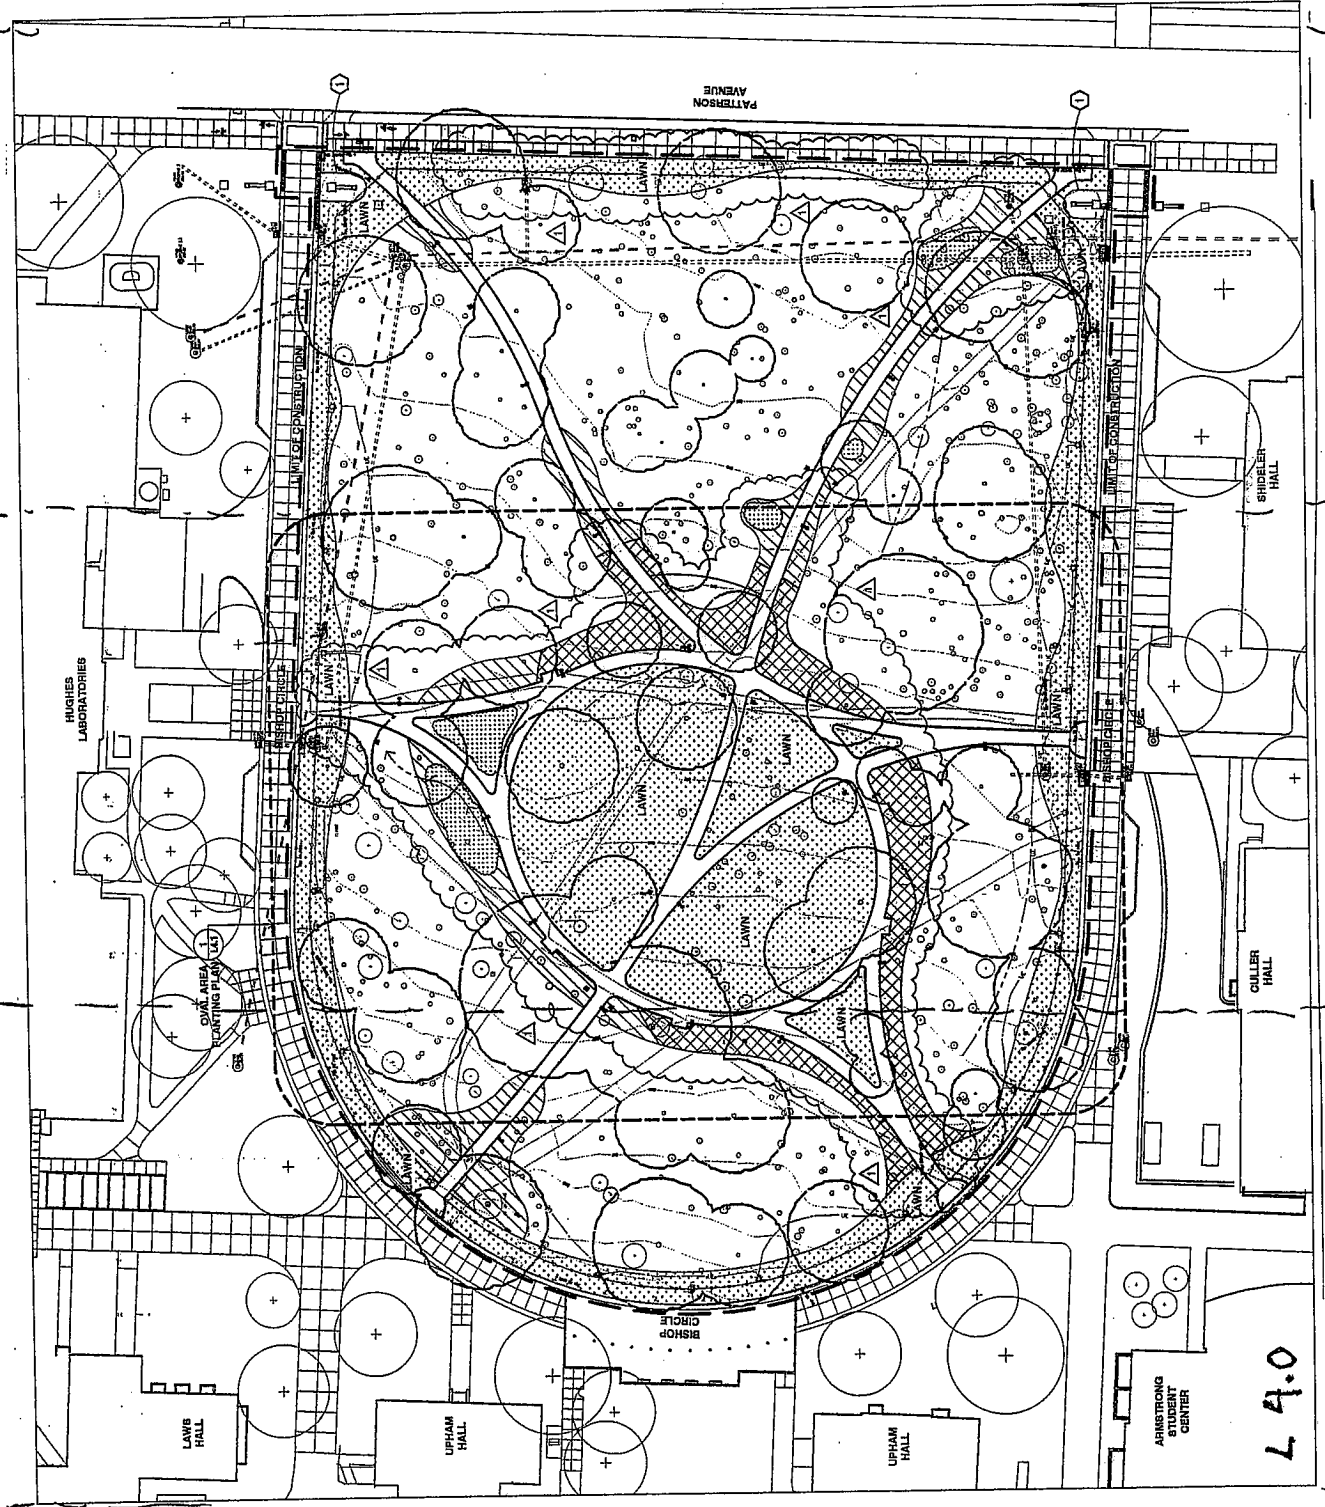


L4.0

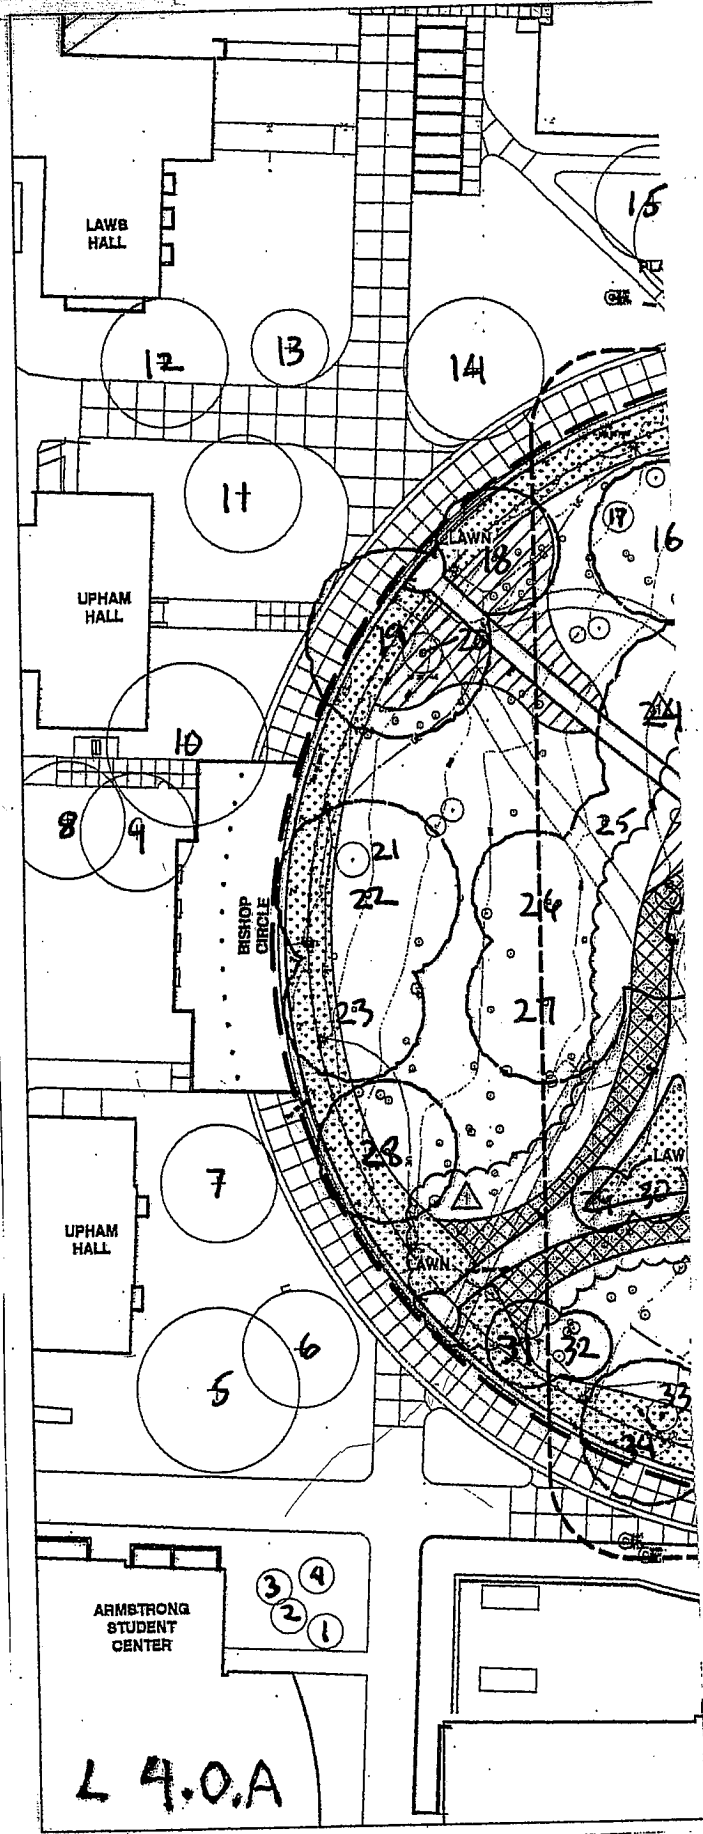


L 9.0.A

(1-34)


HUGHES
LABORATORIES

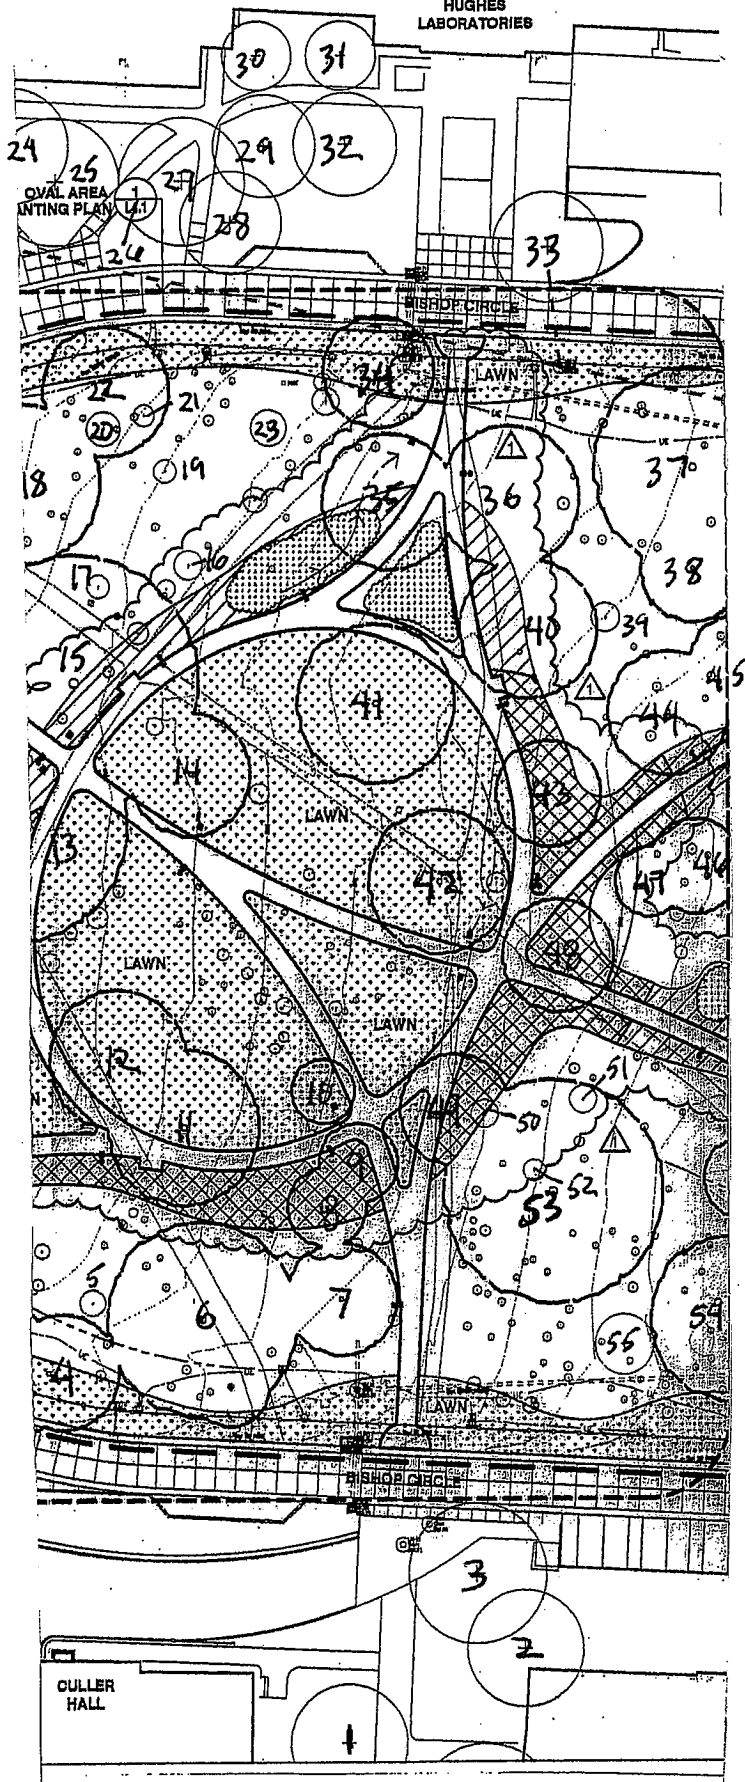


L 4.0.B (1-55)

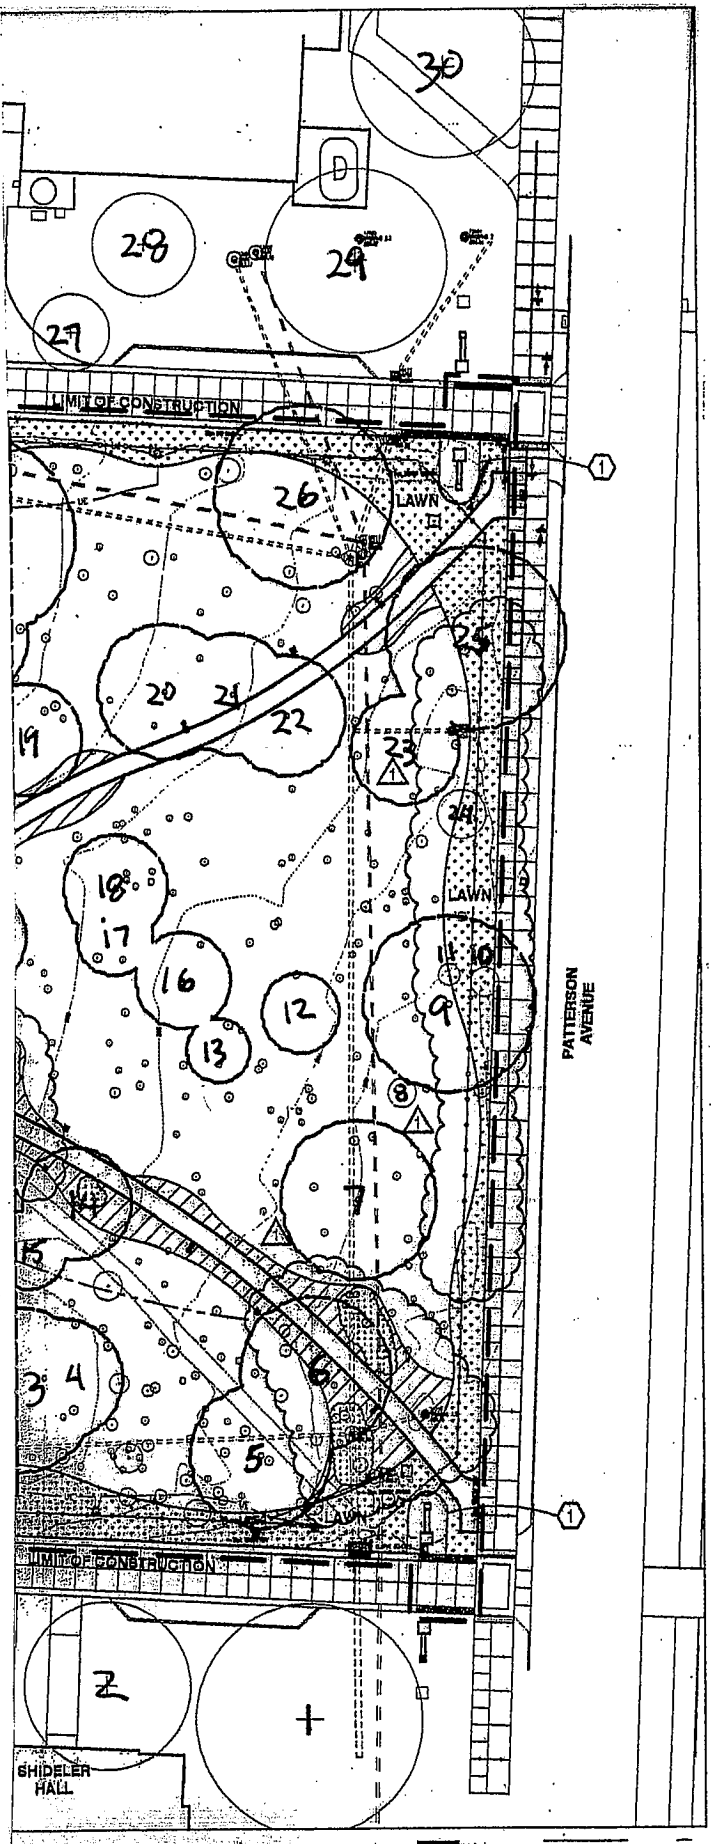

L 4.O.C
(1-30)


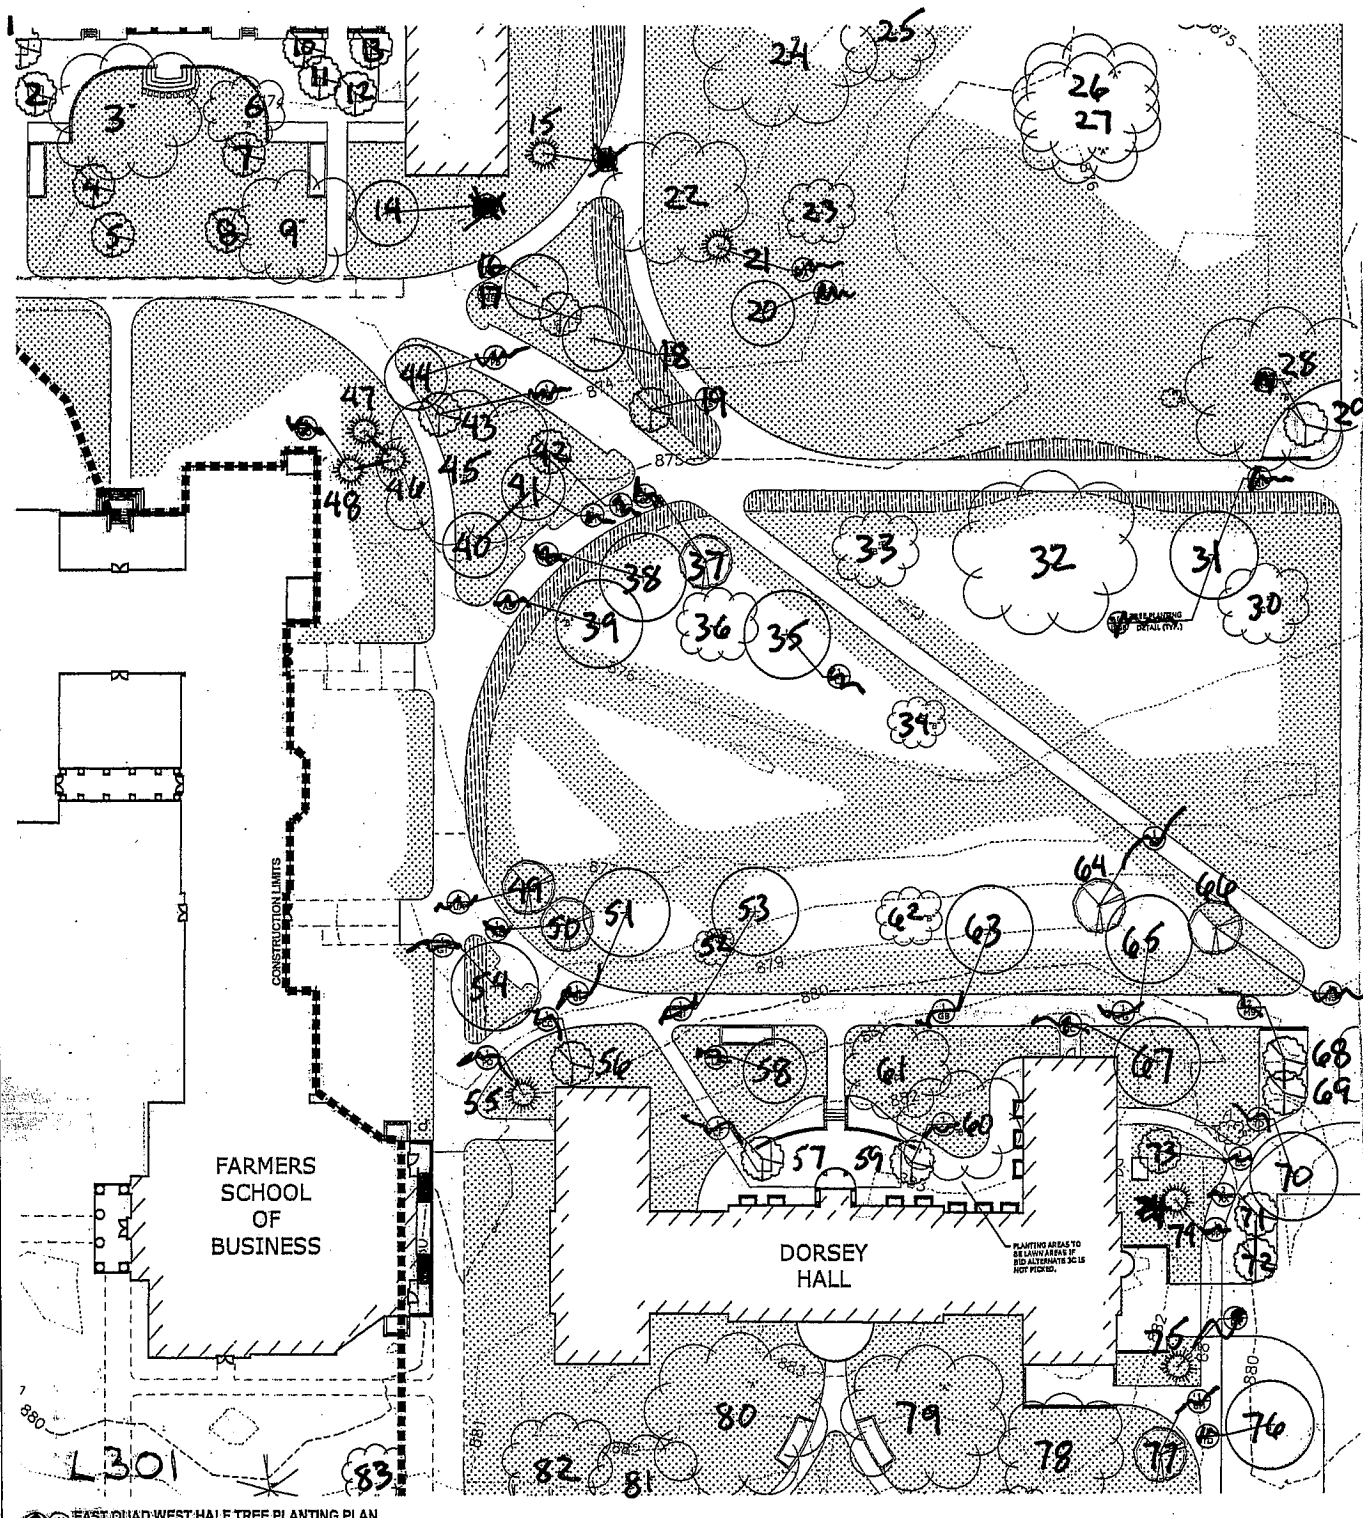



(1-83)

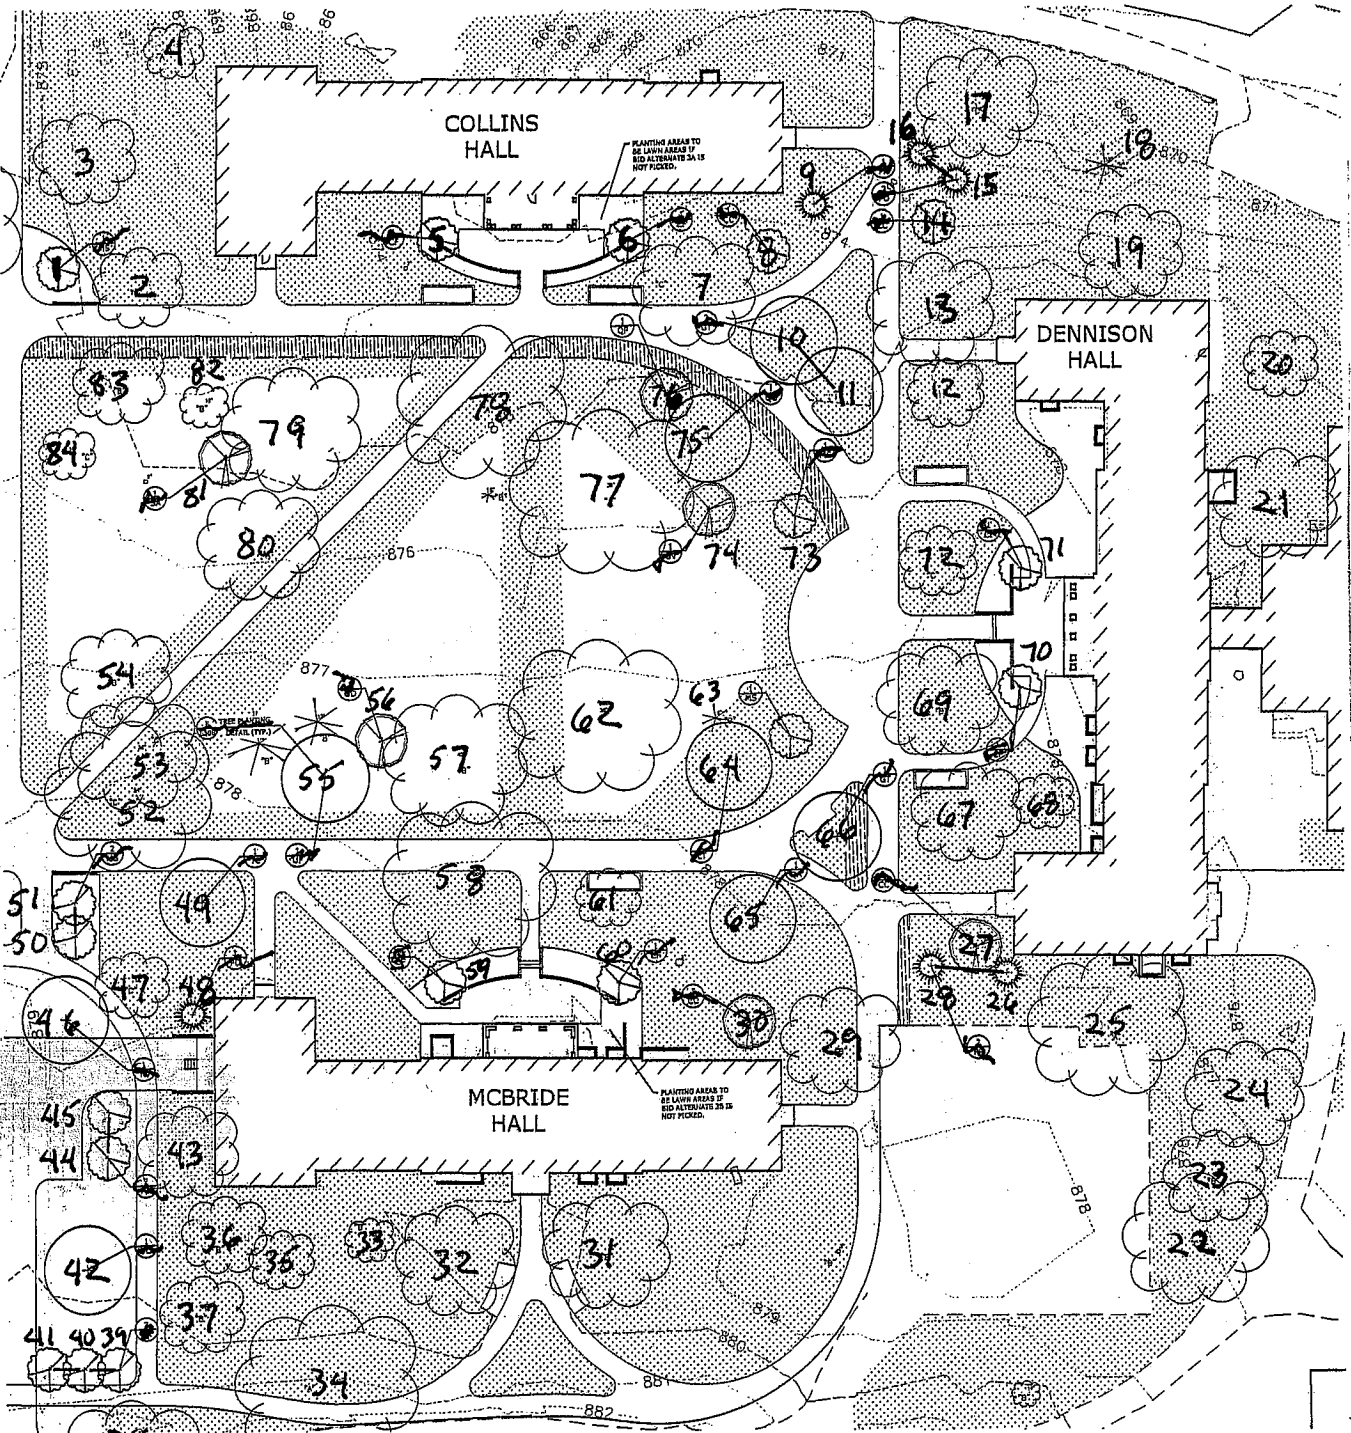


38 EAST QUAD EAST HALF TREE PLANTING PLAN L302

(1-84)

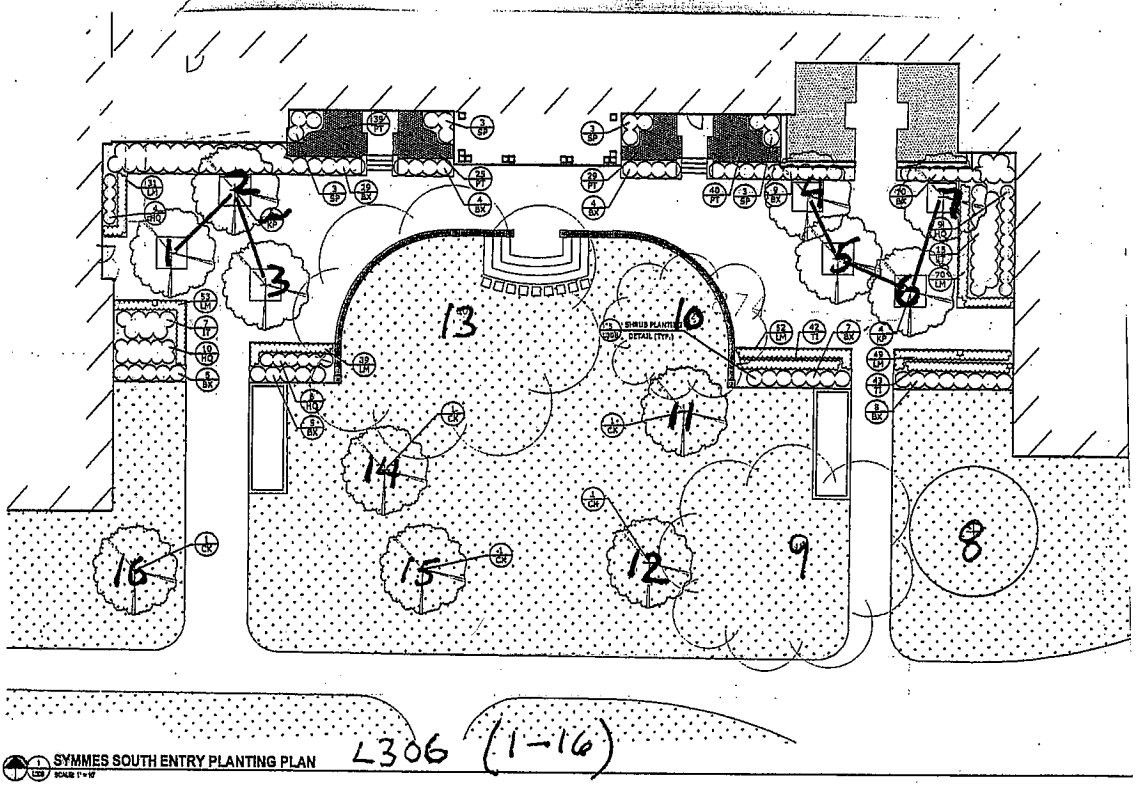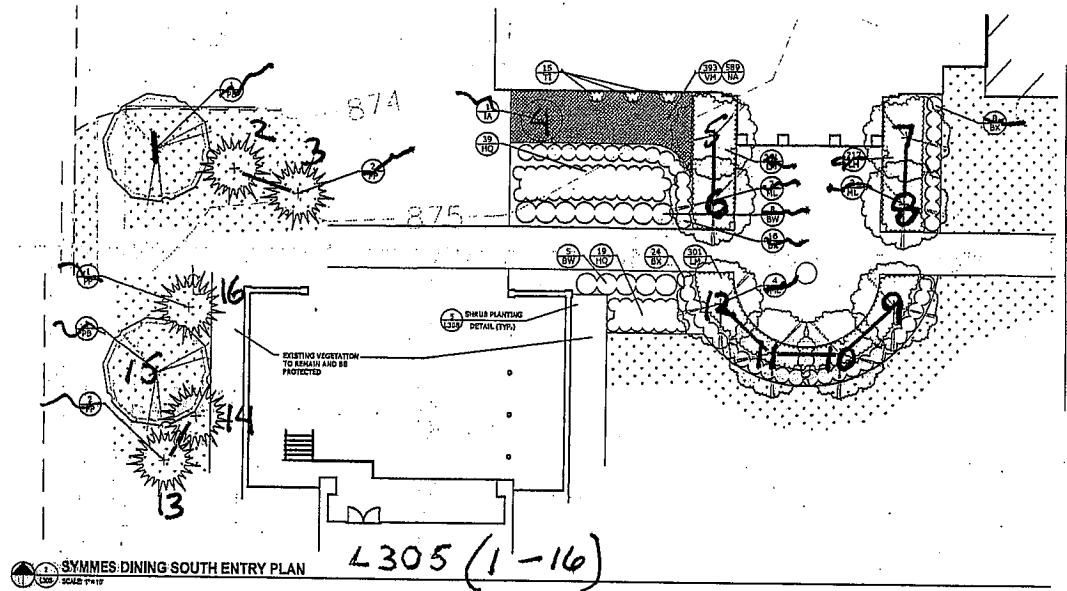


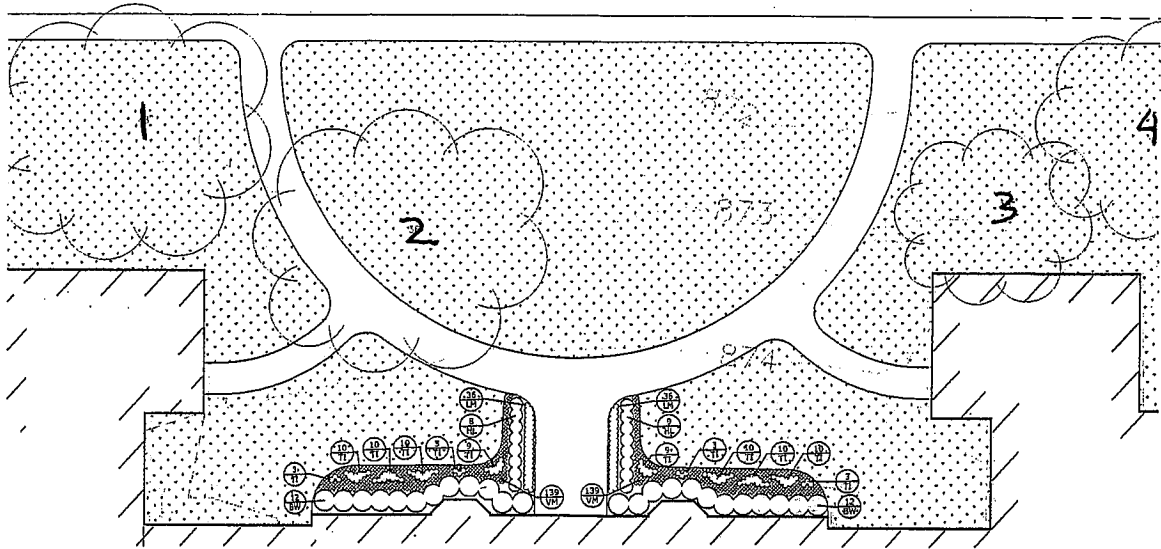


SYMMES NORTH ENTRY PLANTING PLAN
SCALE 1/4" = 1'-0"

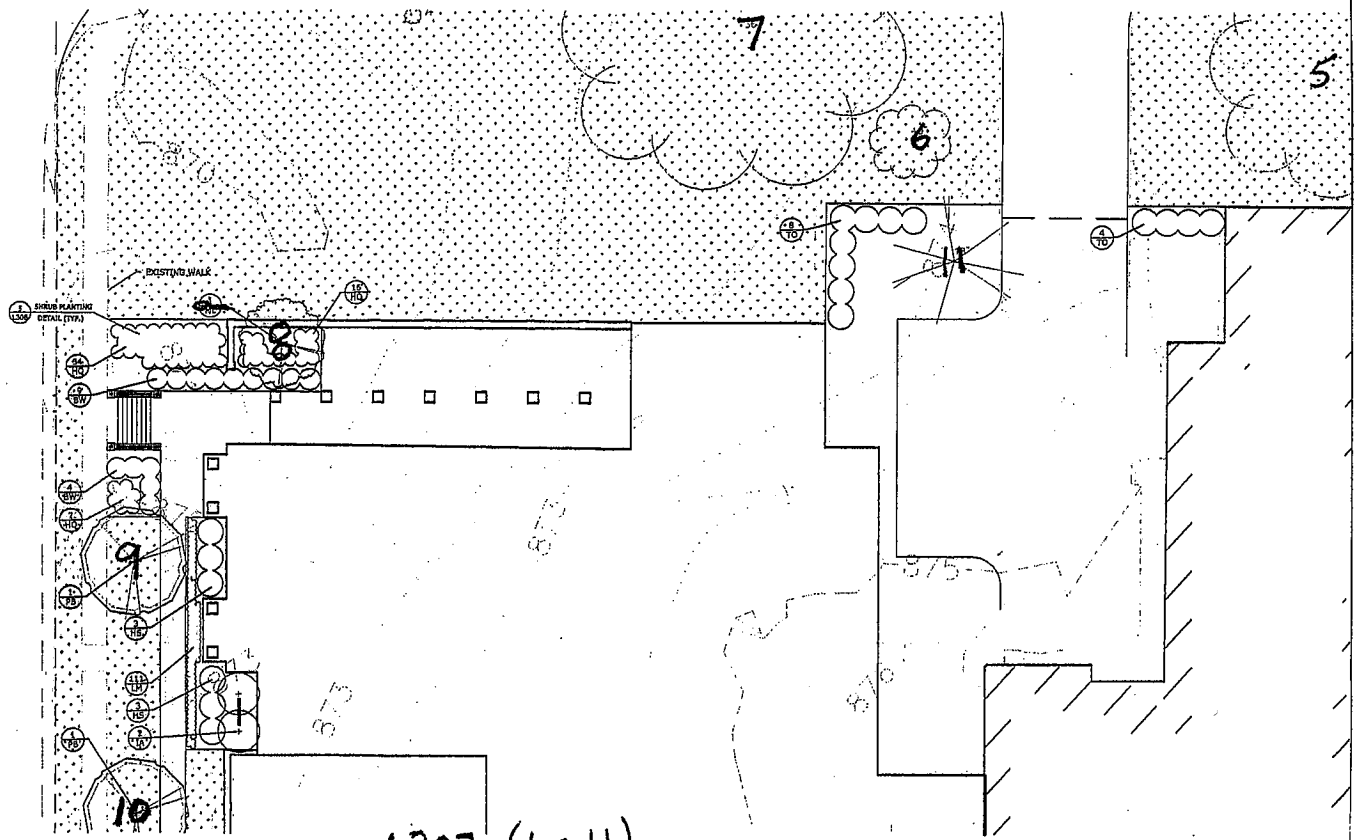

SYMMES DINING WEST ENTRY PLANTING PLAN
SCALE 1/4" = 1'-0"

L307 (1-11)

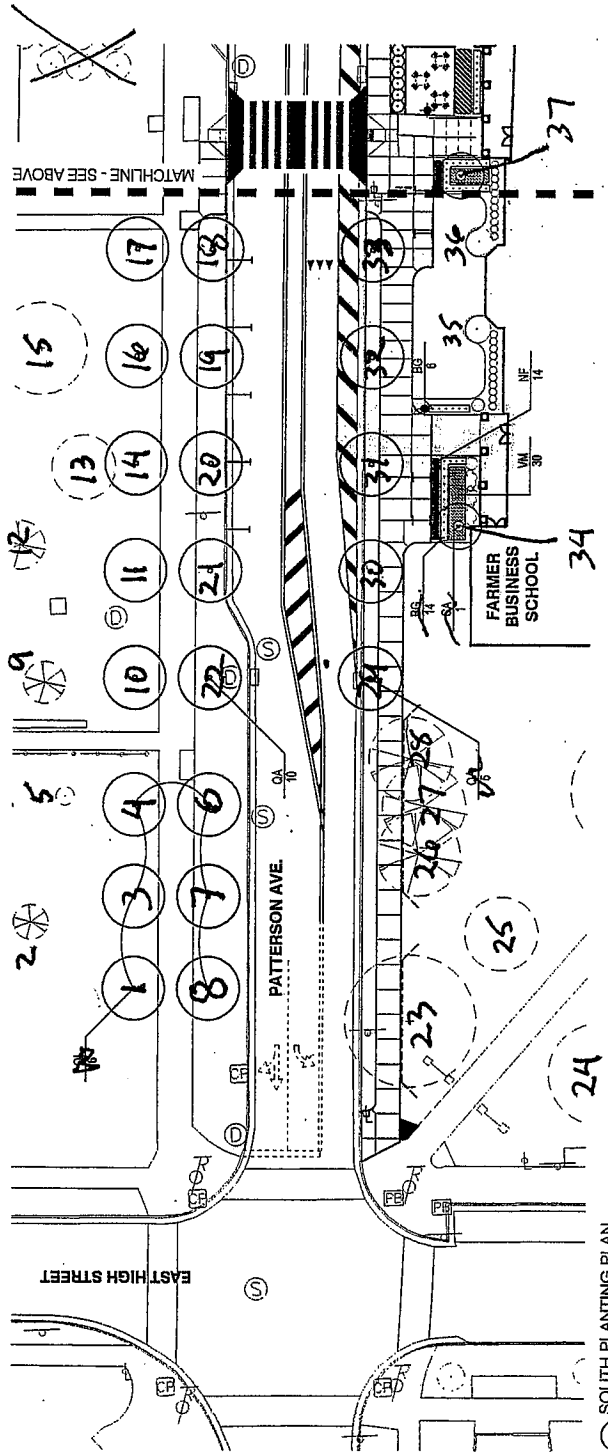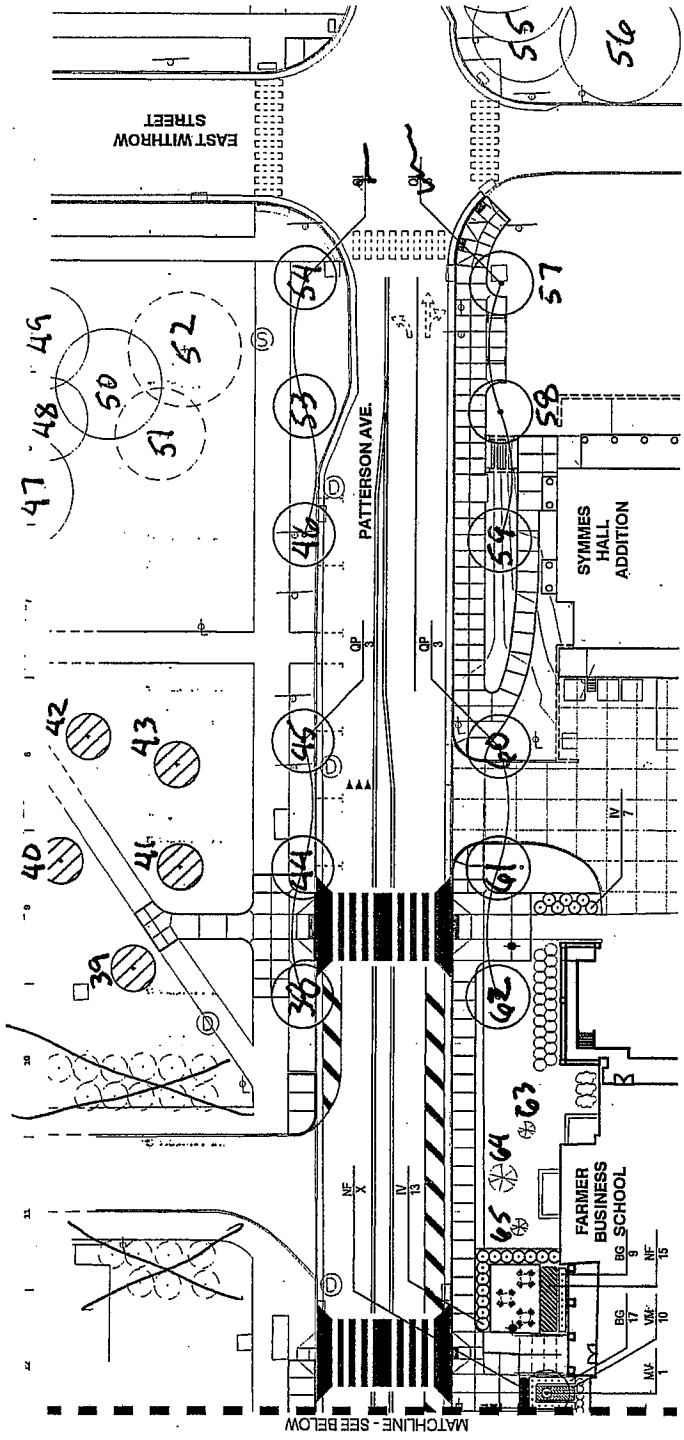

② L 5.0 (1-65)